




SKEMATIK SISTEM PENYEDIAAN AIR MINUM IKK GRINGSING

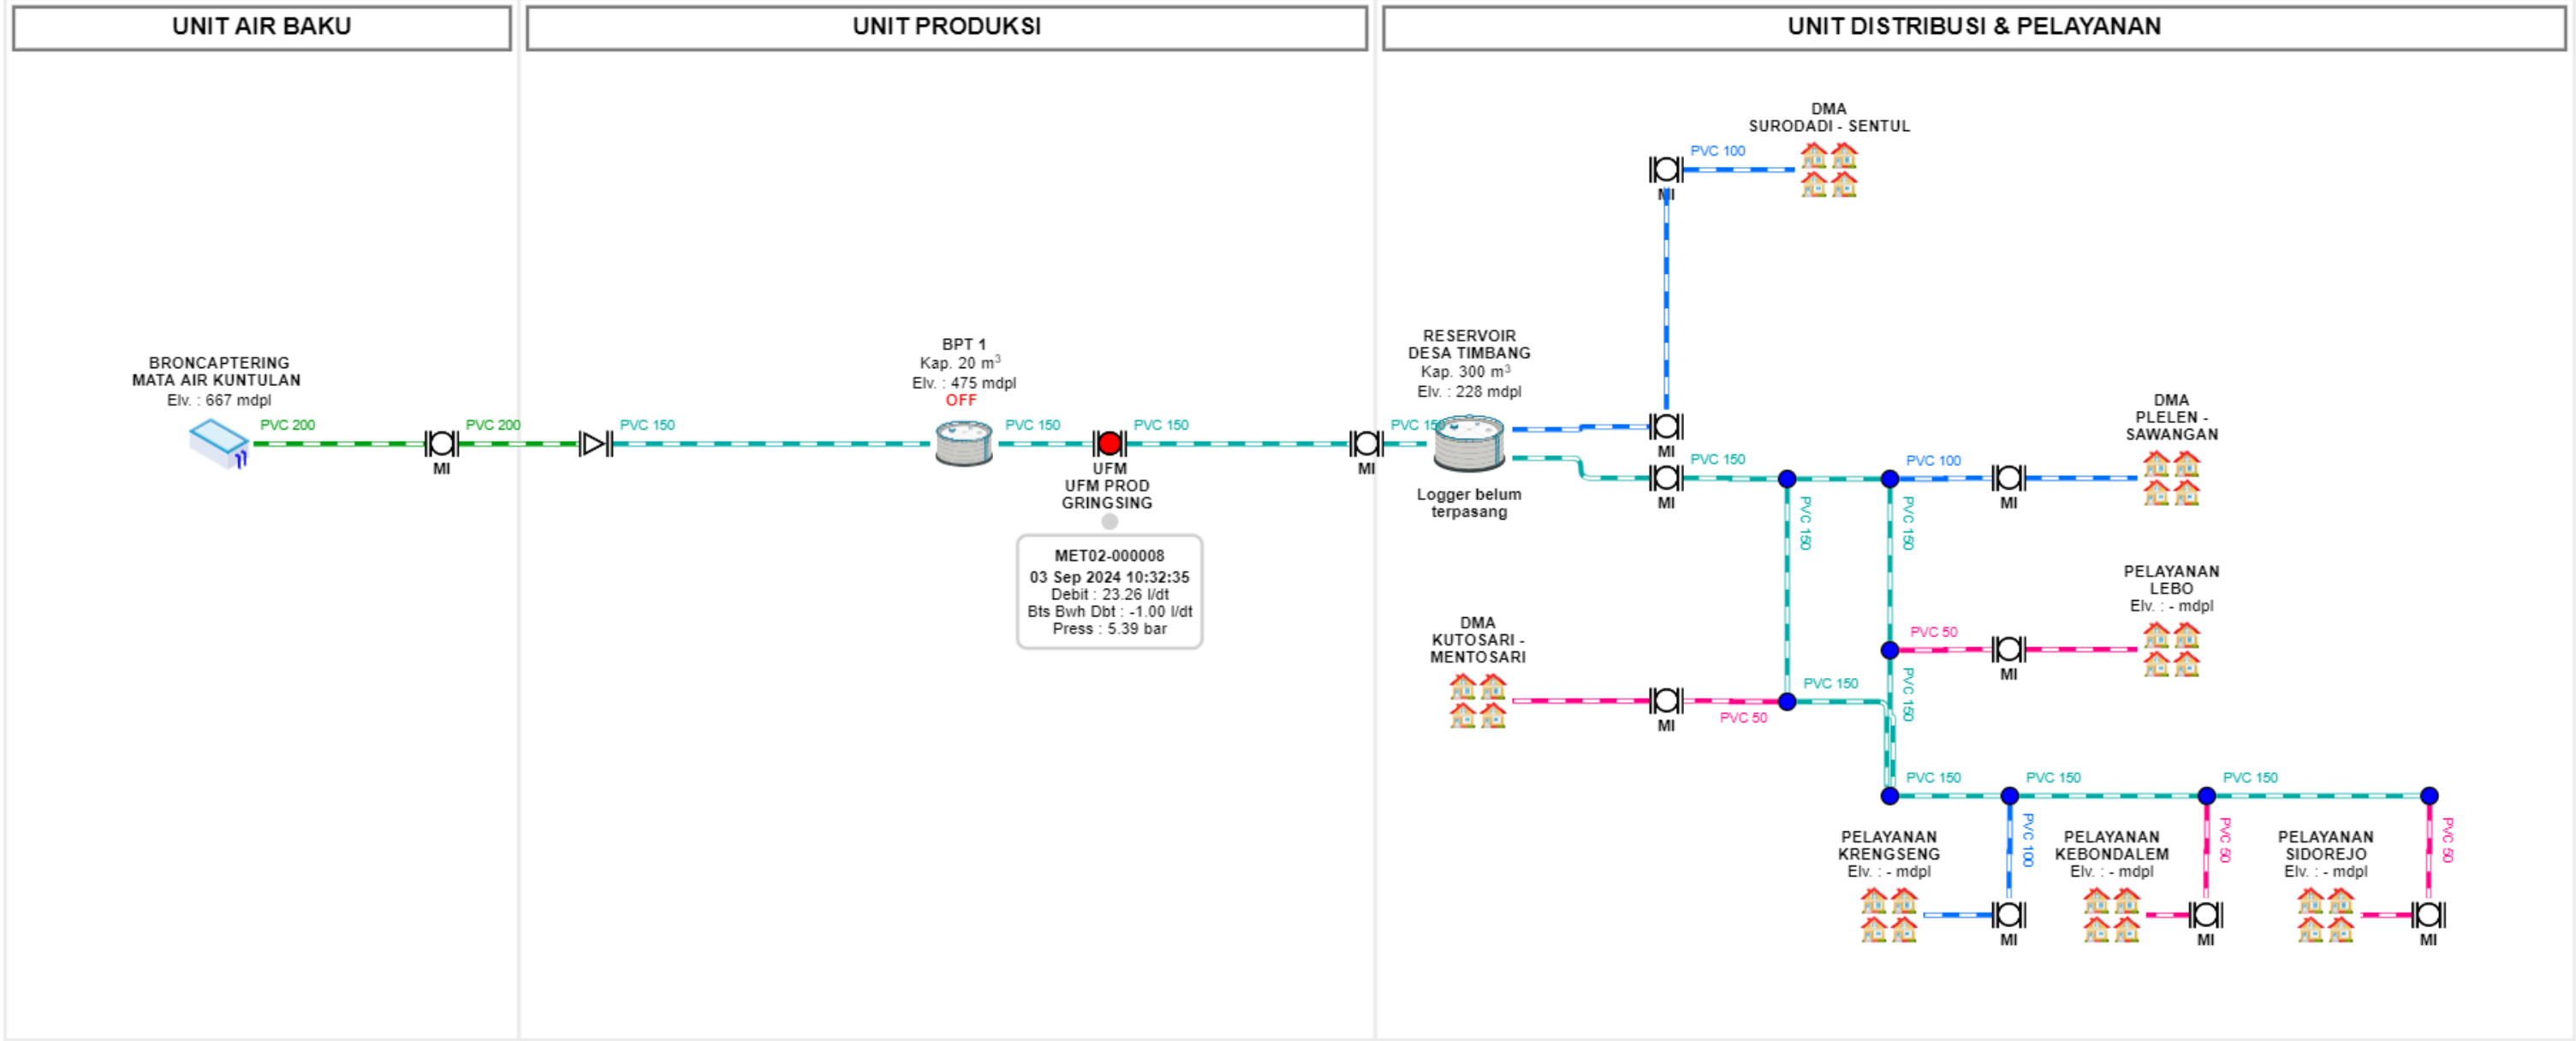

● Normal ● Perlu Diperiksa ● Mati