


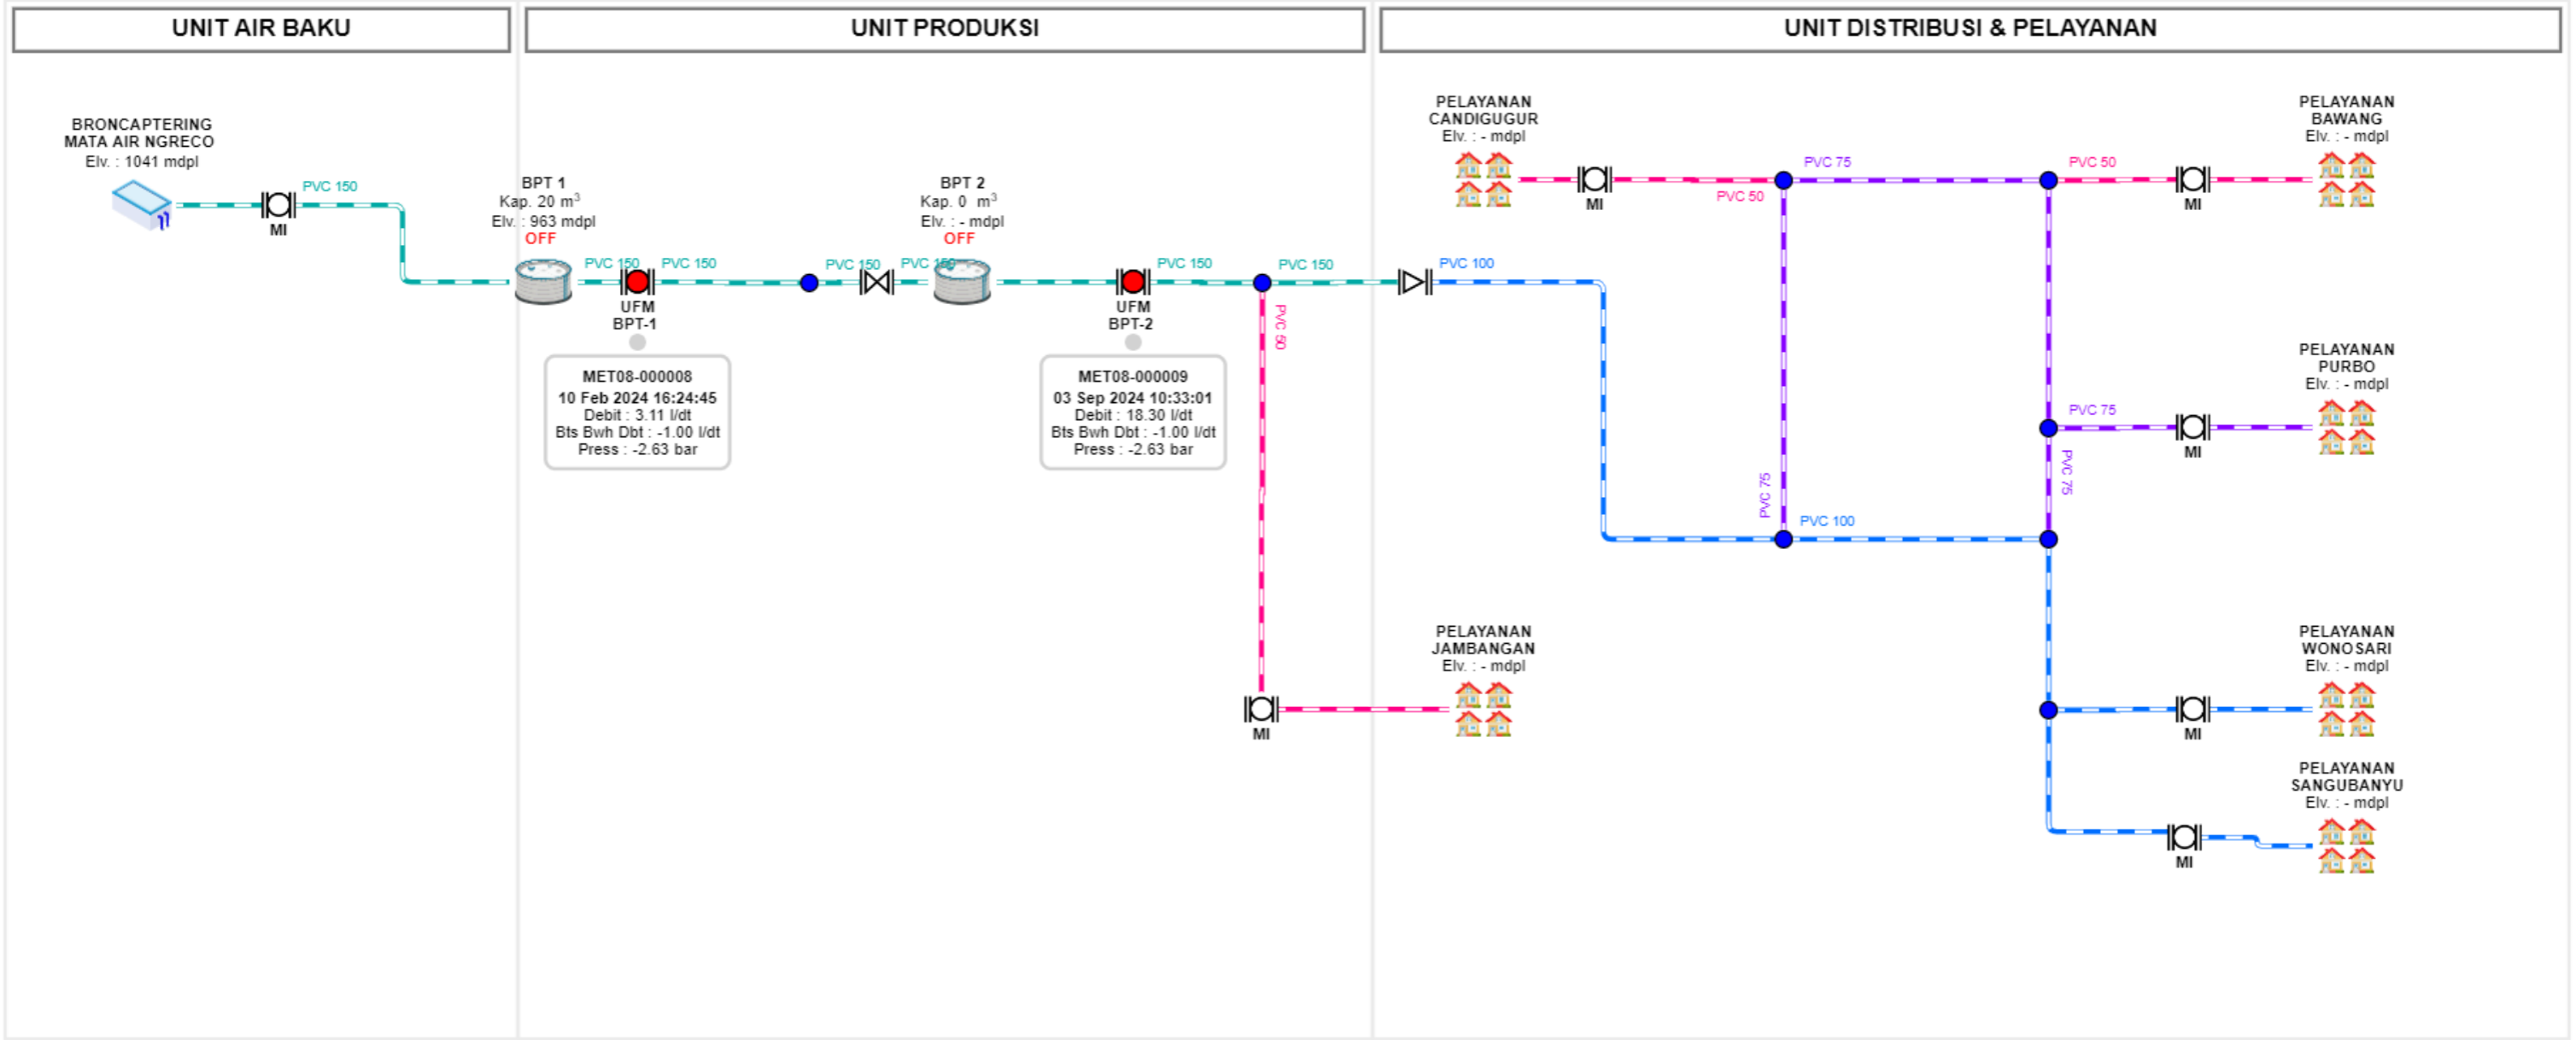

SKEMATIK SISTEM PENYEDIAAN AIR MINUM IKK BAWANG



● Normal ● Perlu Diperiksa ● Mati