




SKEMATIK SISTEM PENYEDIAAN AIR MINUM AP. PAGERUKIR

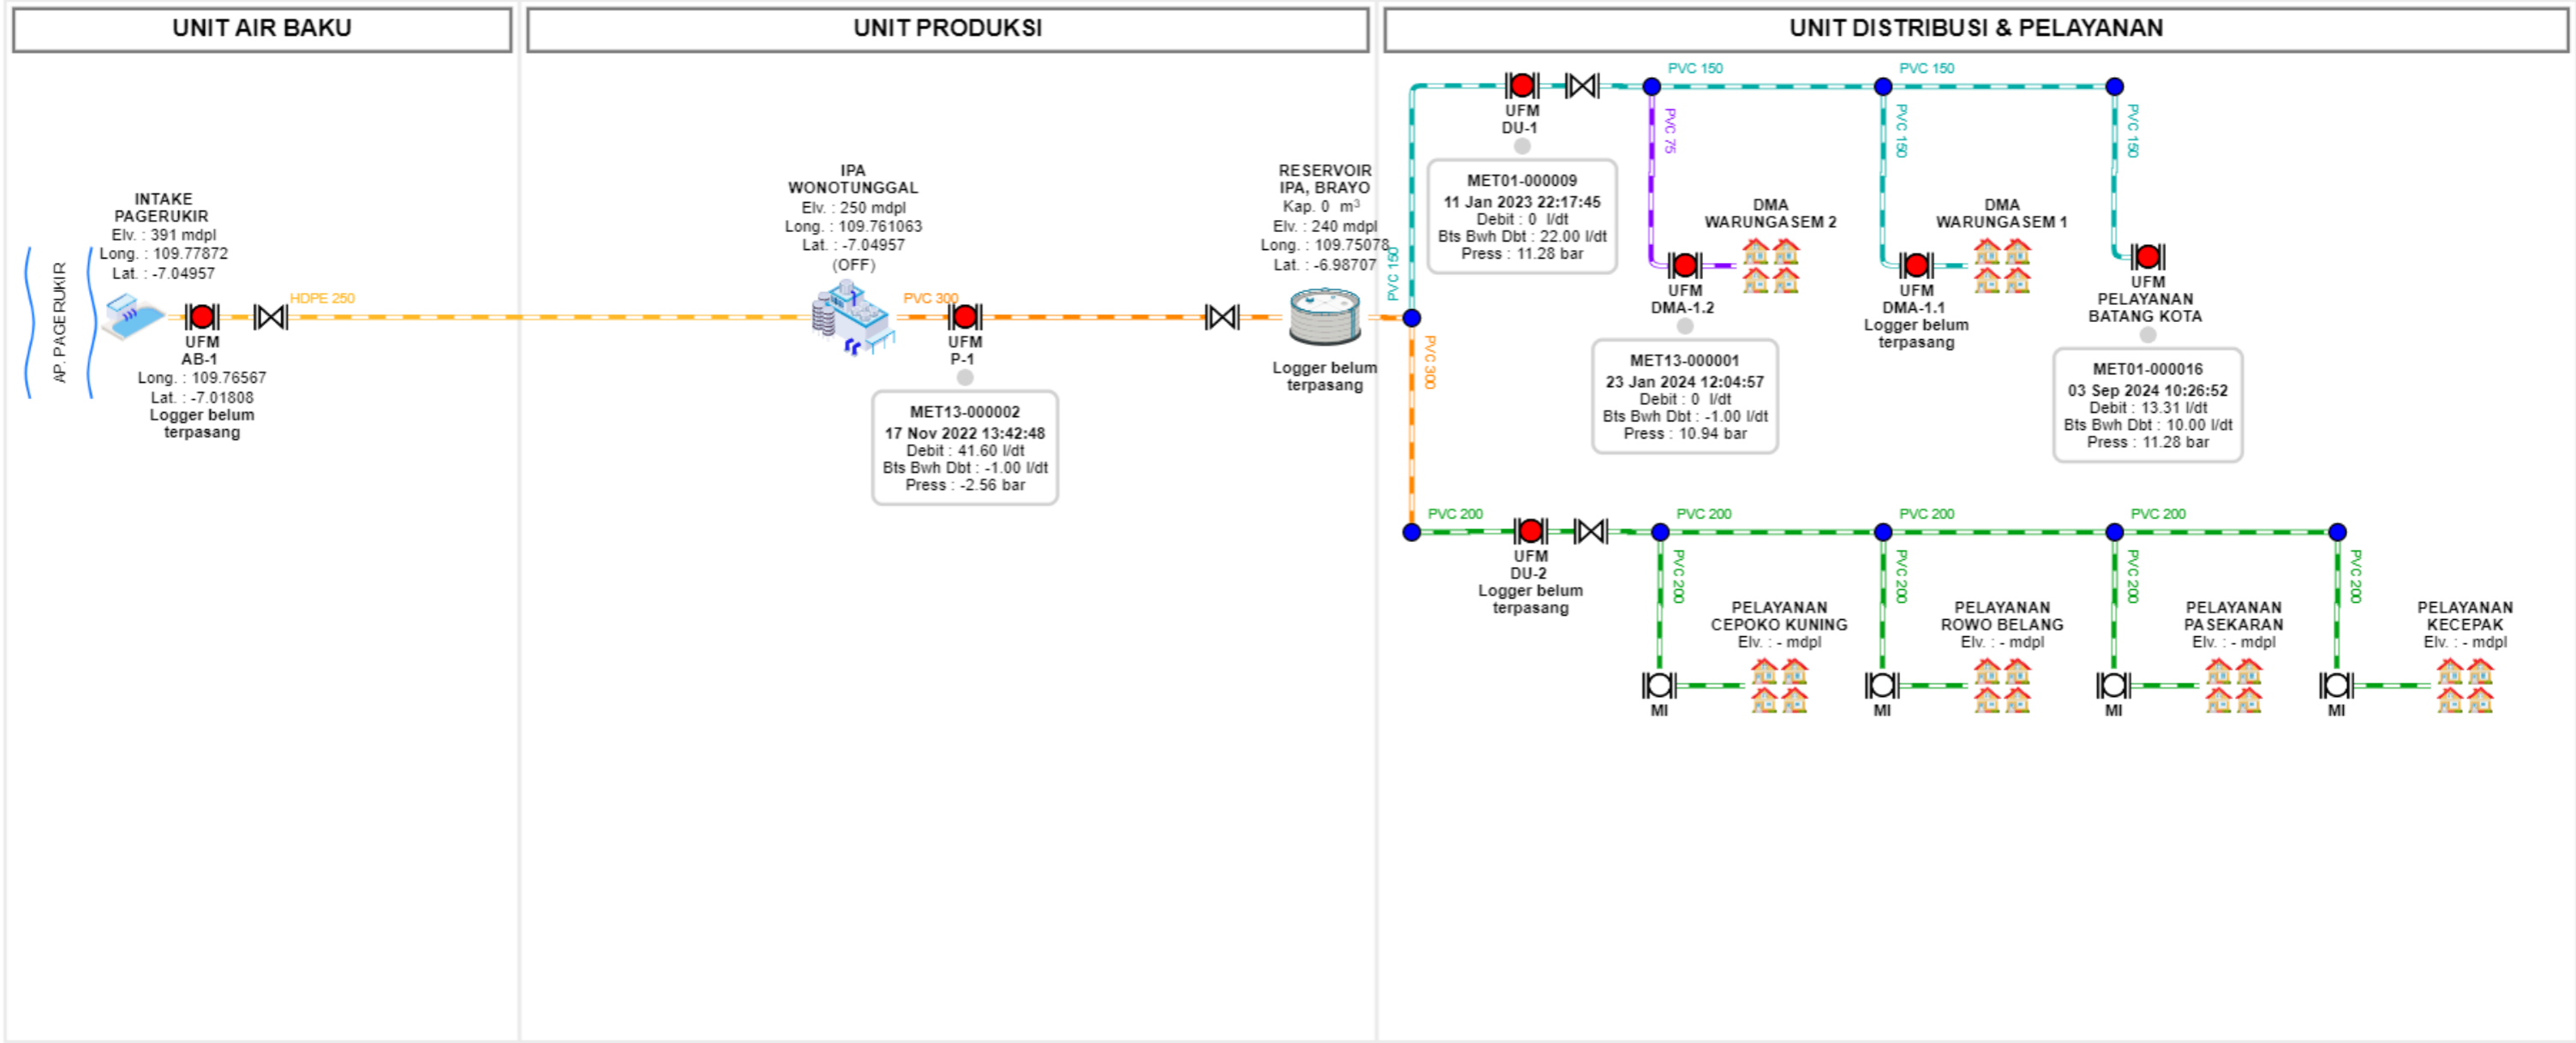

● Normal ● Perlu Diperiksa ● Mati